






INFINITY MAGNACON
AT BN-5, SALT LAKE, KOLKATA


ARCHITECTS
AGRAWAL & AGRAWAL

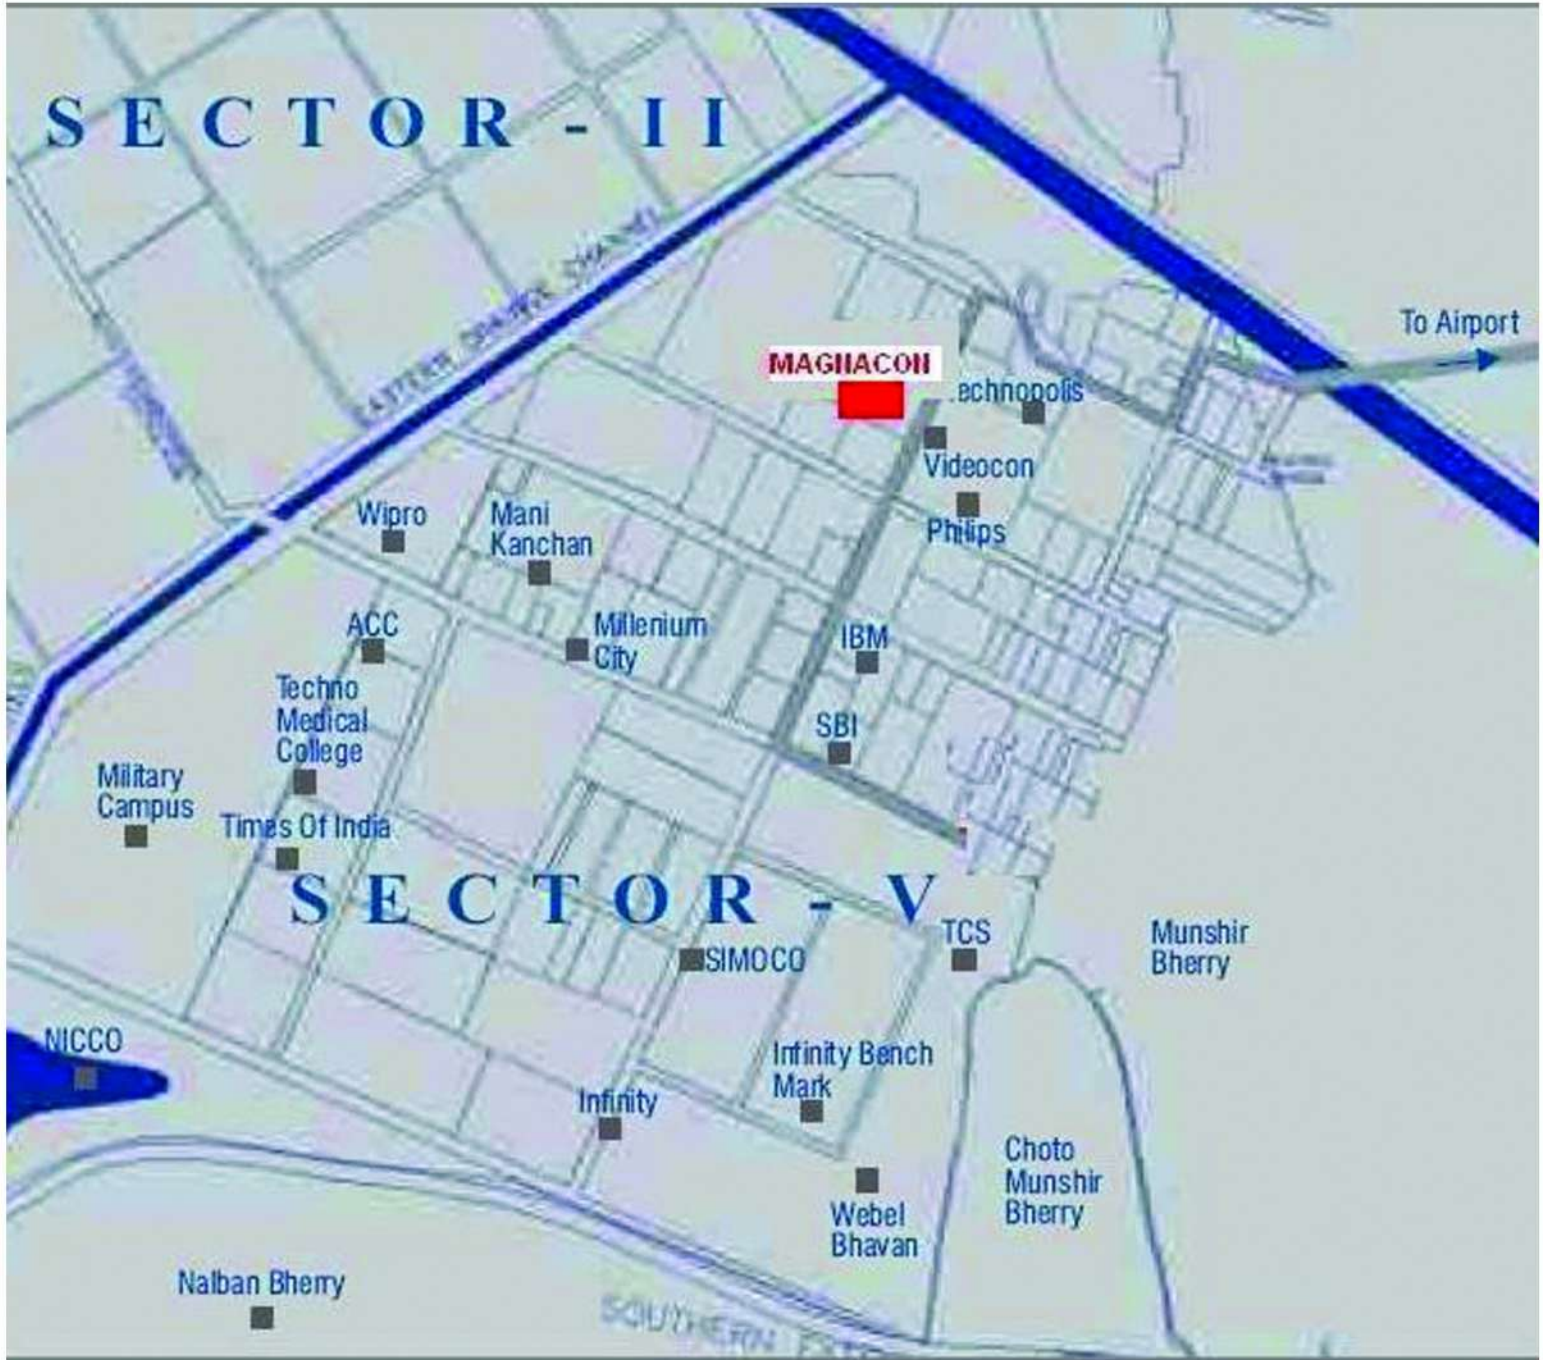

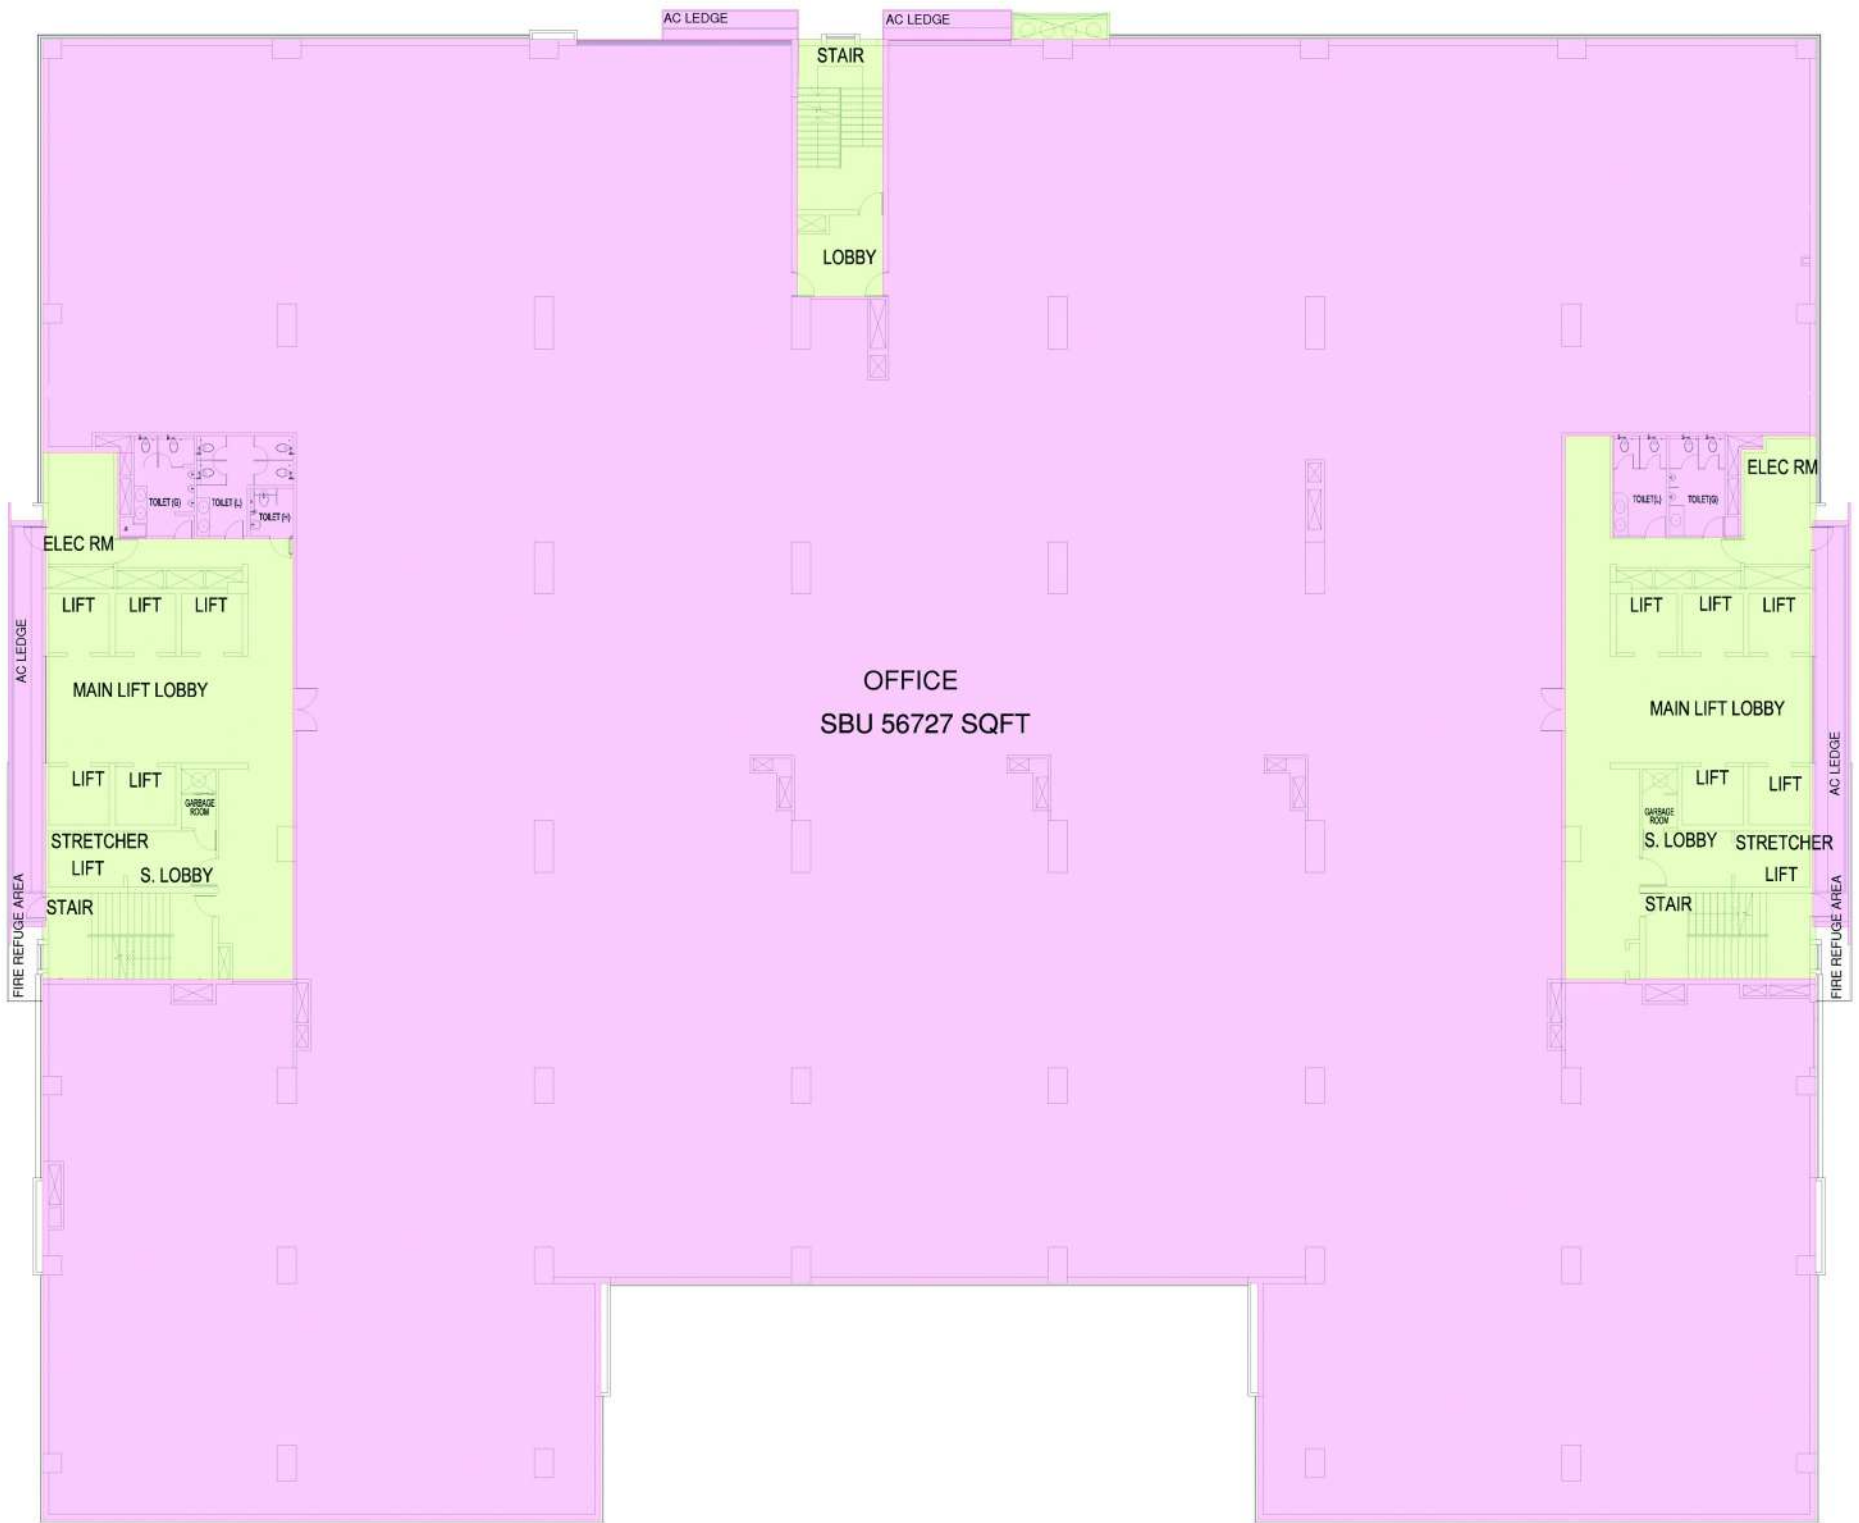



adventz infinity @ 5
 SINGLE OFFICE OPTION
 SCALE- 1:400 (A4 SIZE)

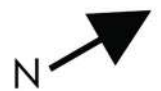

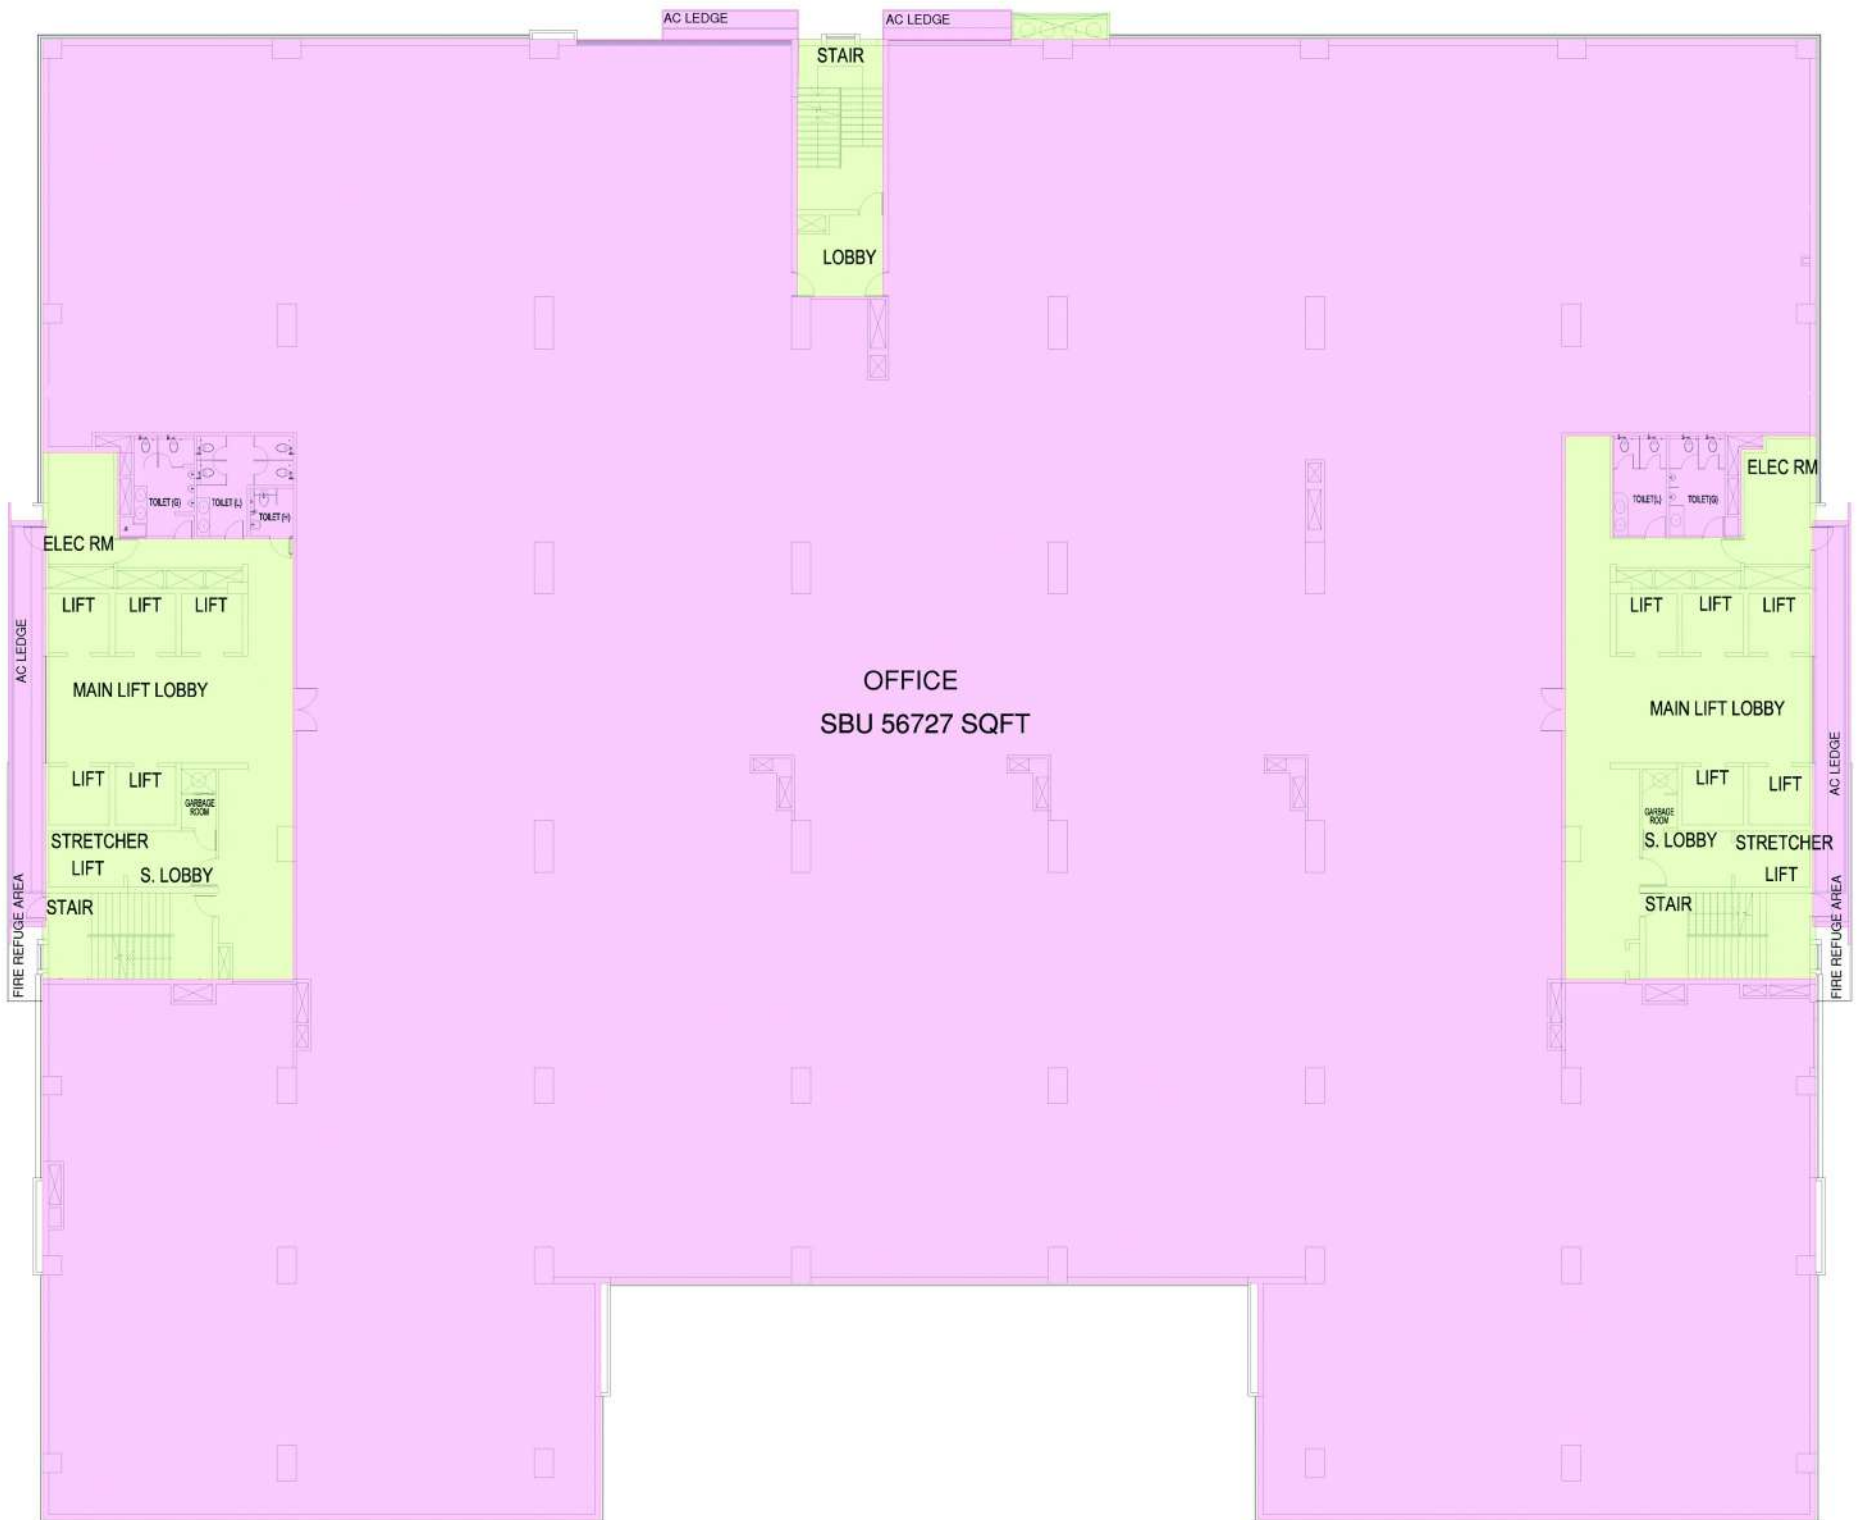


adventz infinity @ 5
 SINGLE OFFICE OPTION
 SCALE- 1:400 (A4 SIZE)

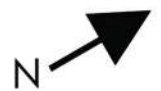

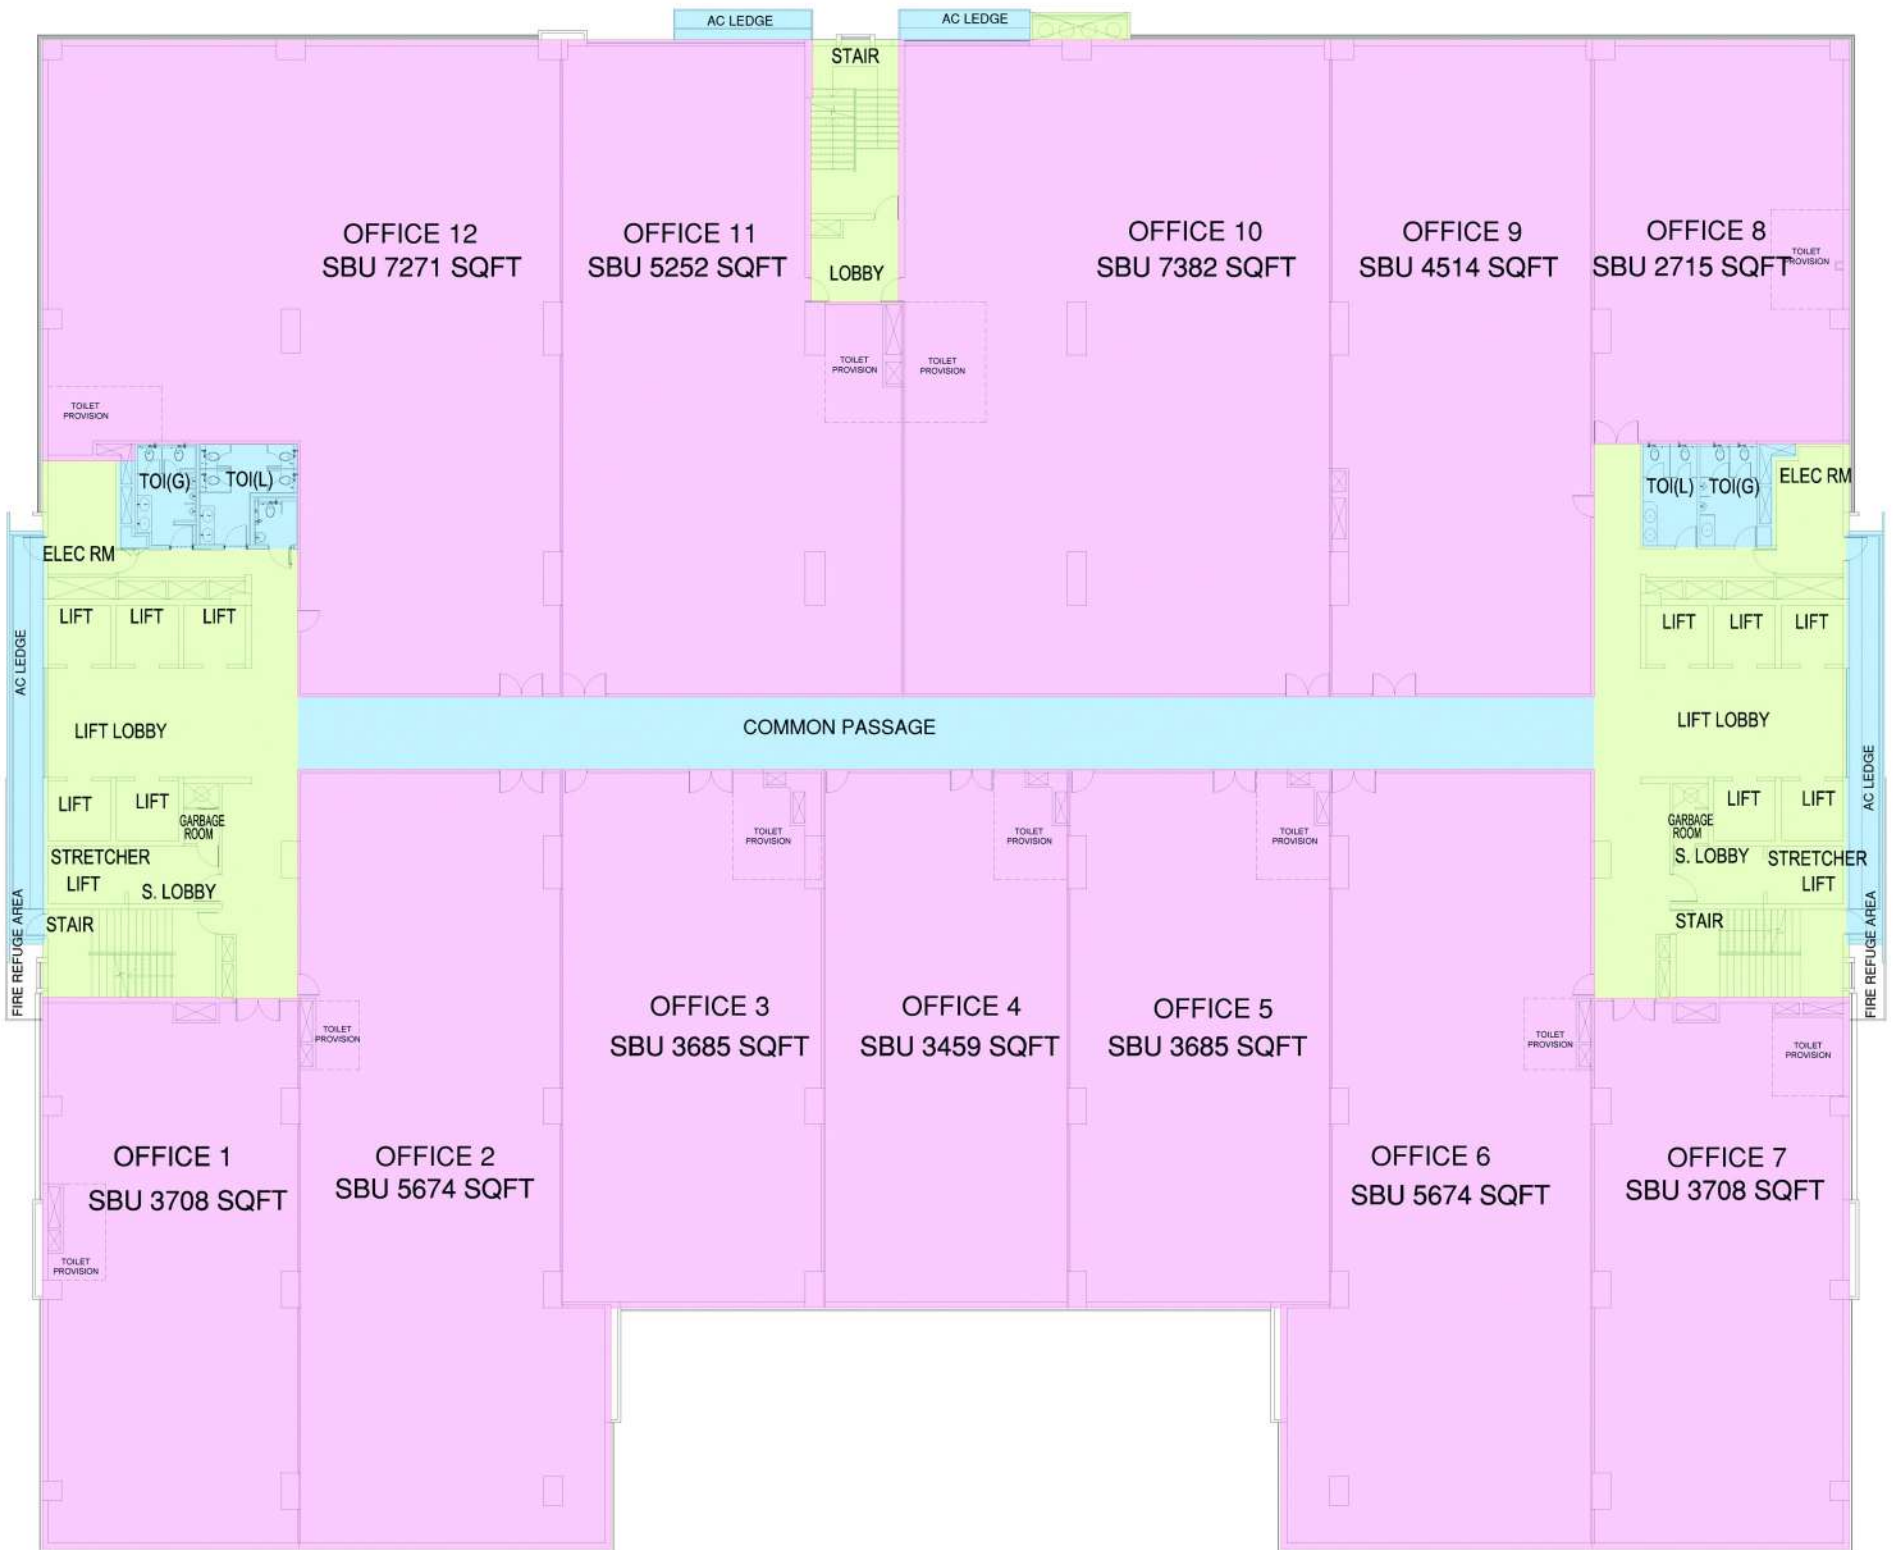

adventz infinity @ 5
 SMALL OFFICE OPTION
 SCALE- 1:400 (A4 SIZE)



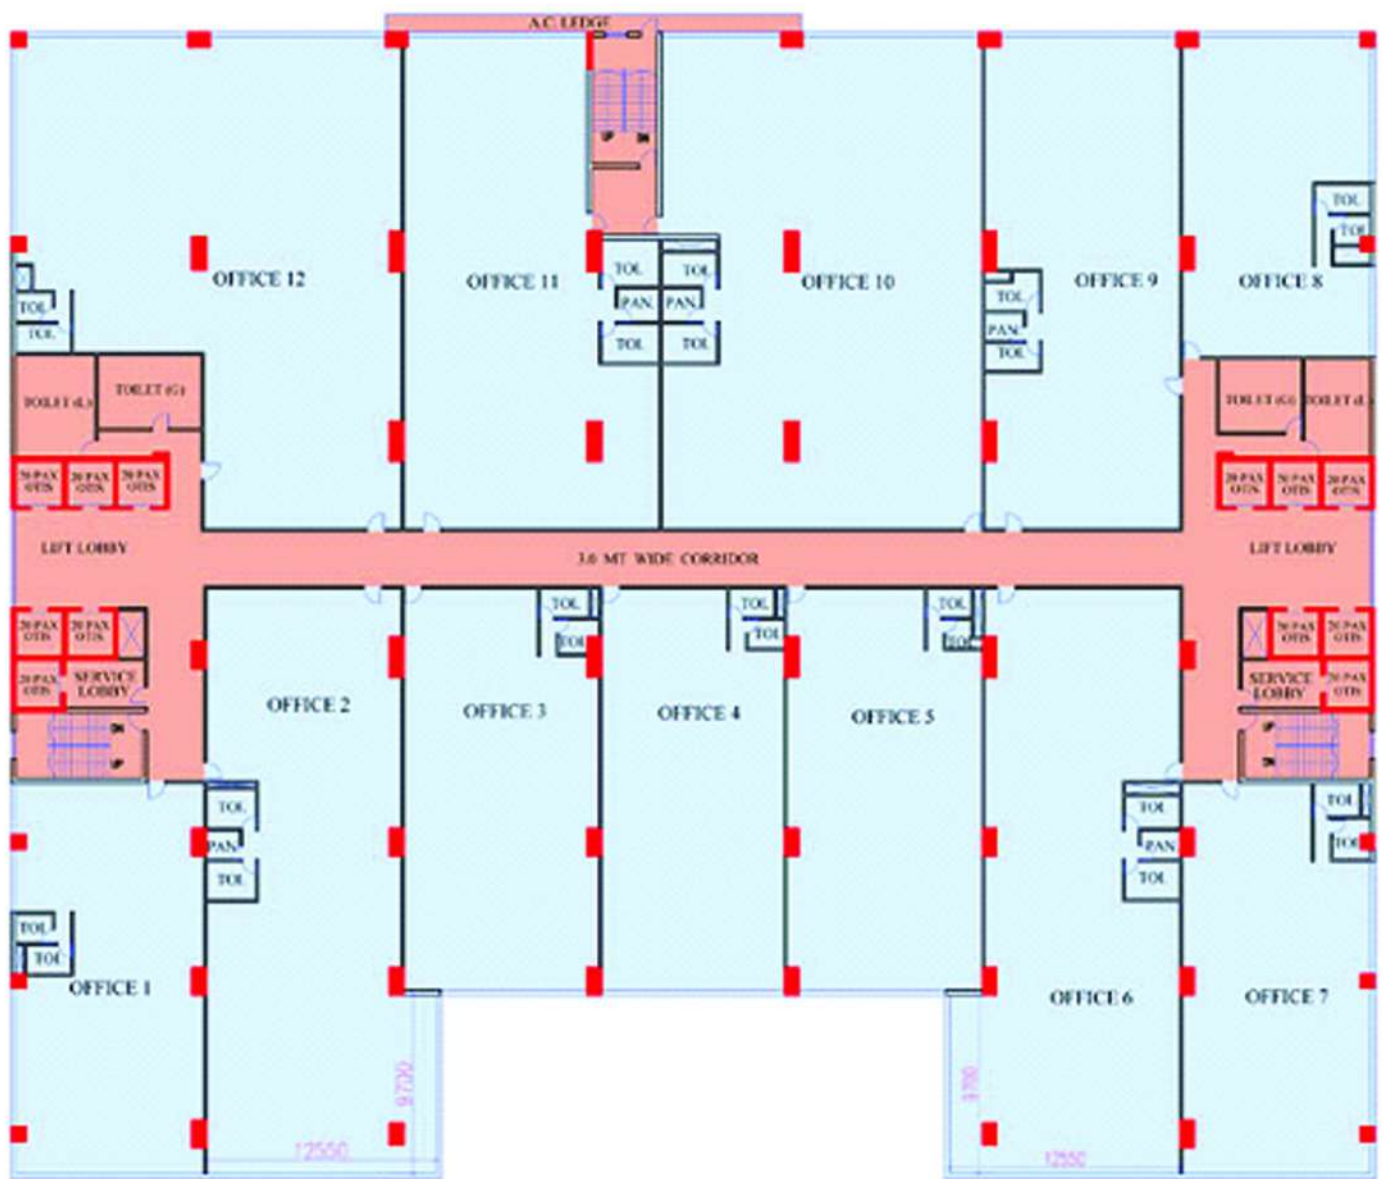

5th, 6th & 7th Floor Plan of Commercial Building at Plot No. 5, Block BN, Sector V, Salt Lake, Kolkata 700091